




NAME	AREA
FIRST FLOOR LIVING	1006.0 sq ft.
SECOND FLOOR LIVING	1006.0 sq ft.
THIRD FLOOR LIVING	551.0 sq ft.
TOTAL LIVING	2563.0 SQ. FT.
GROUND FLOOR/STORAGE	375.0 sq ft.
COVERED PORCHES	688.0 sq ft.
TOTAL UNDER ROOF	3626.0 SQ. FT.

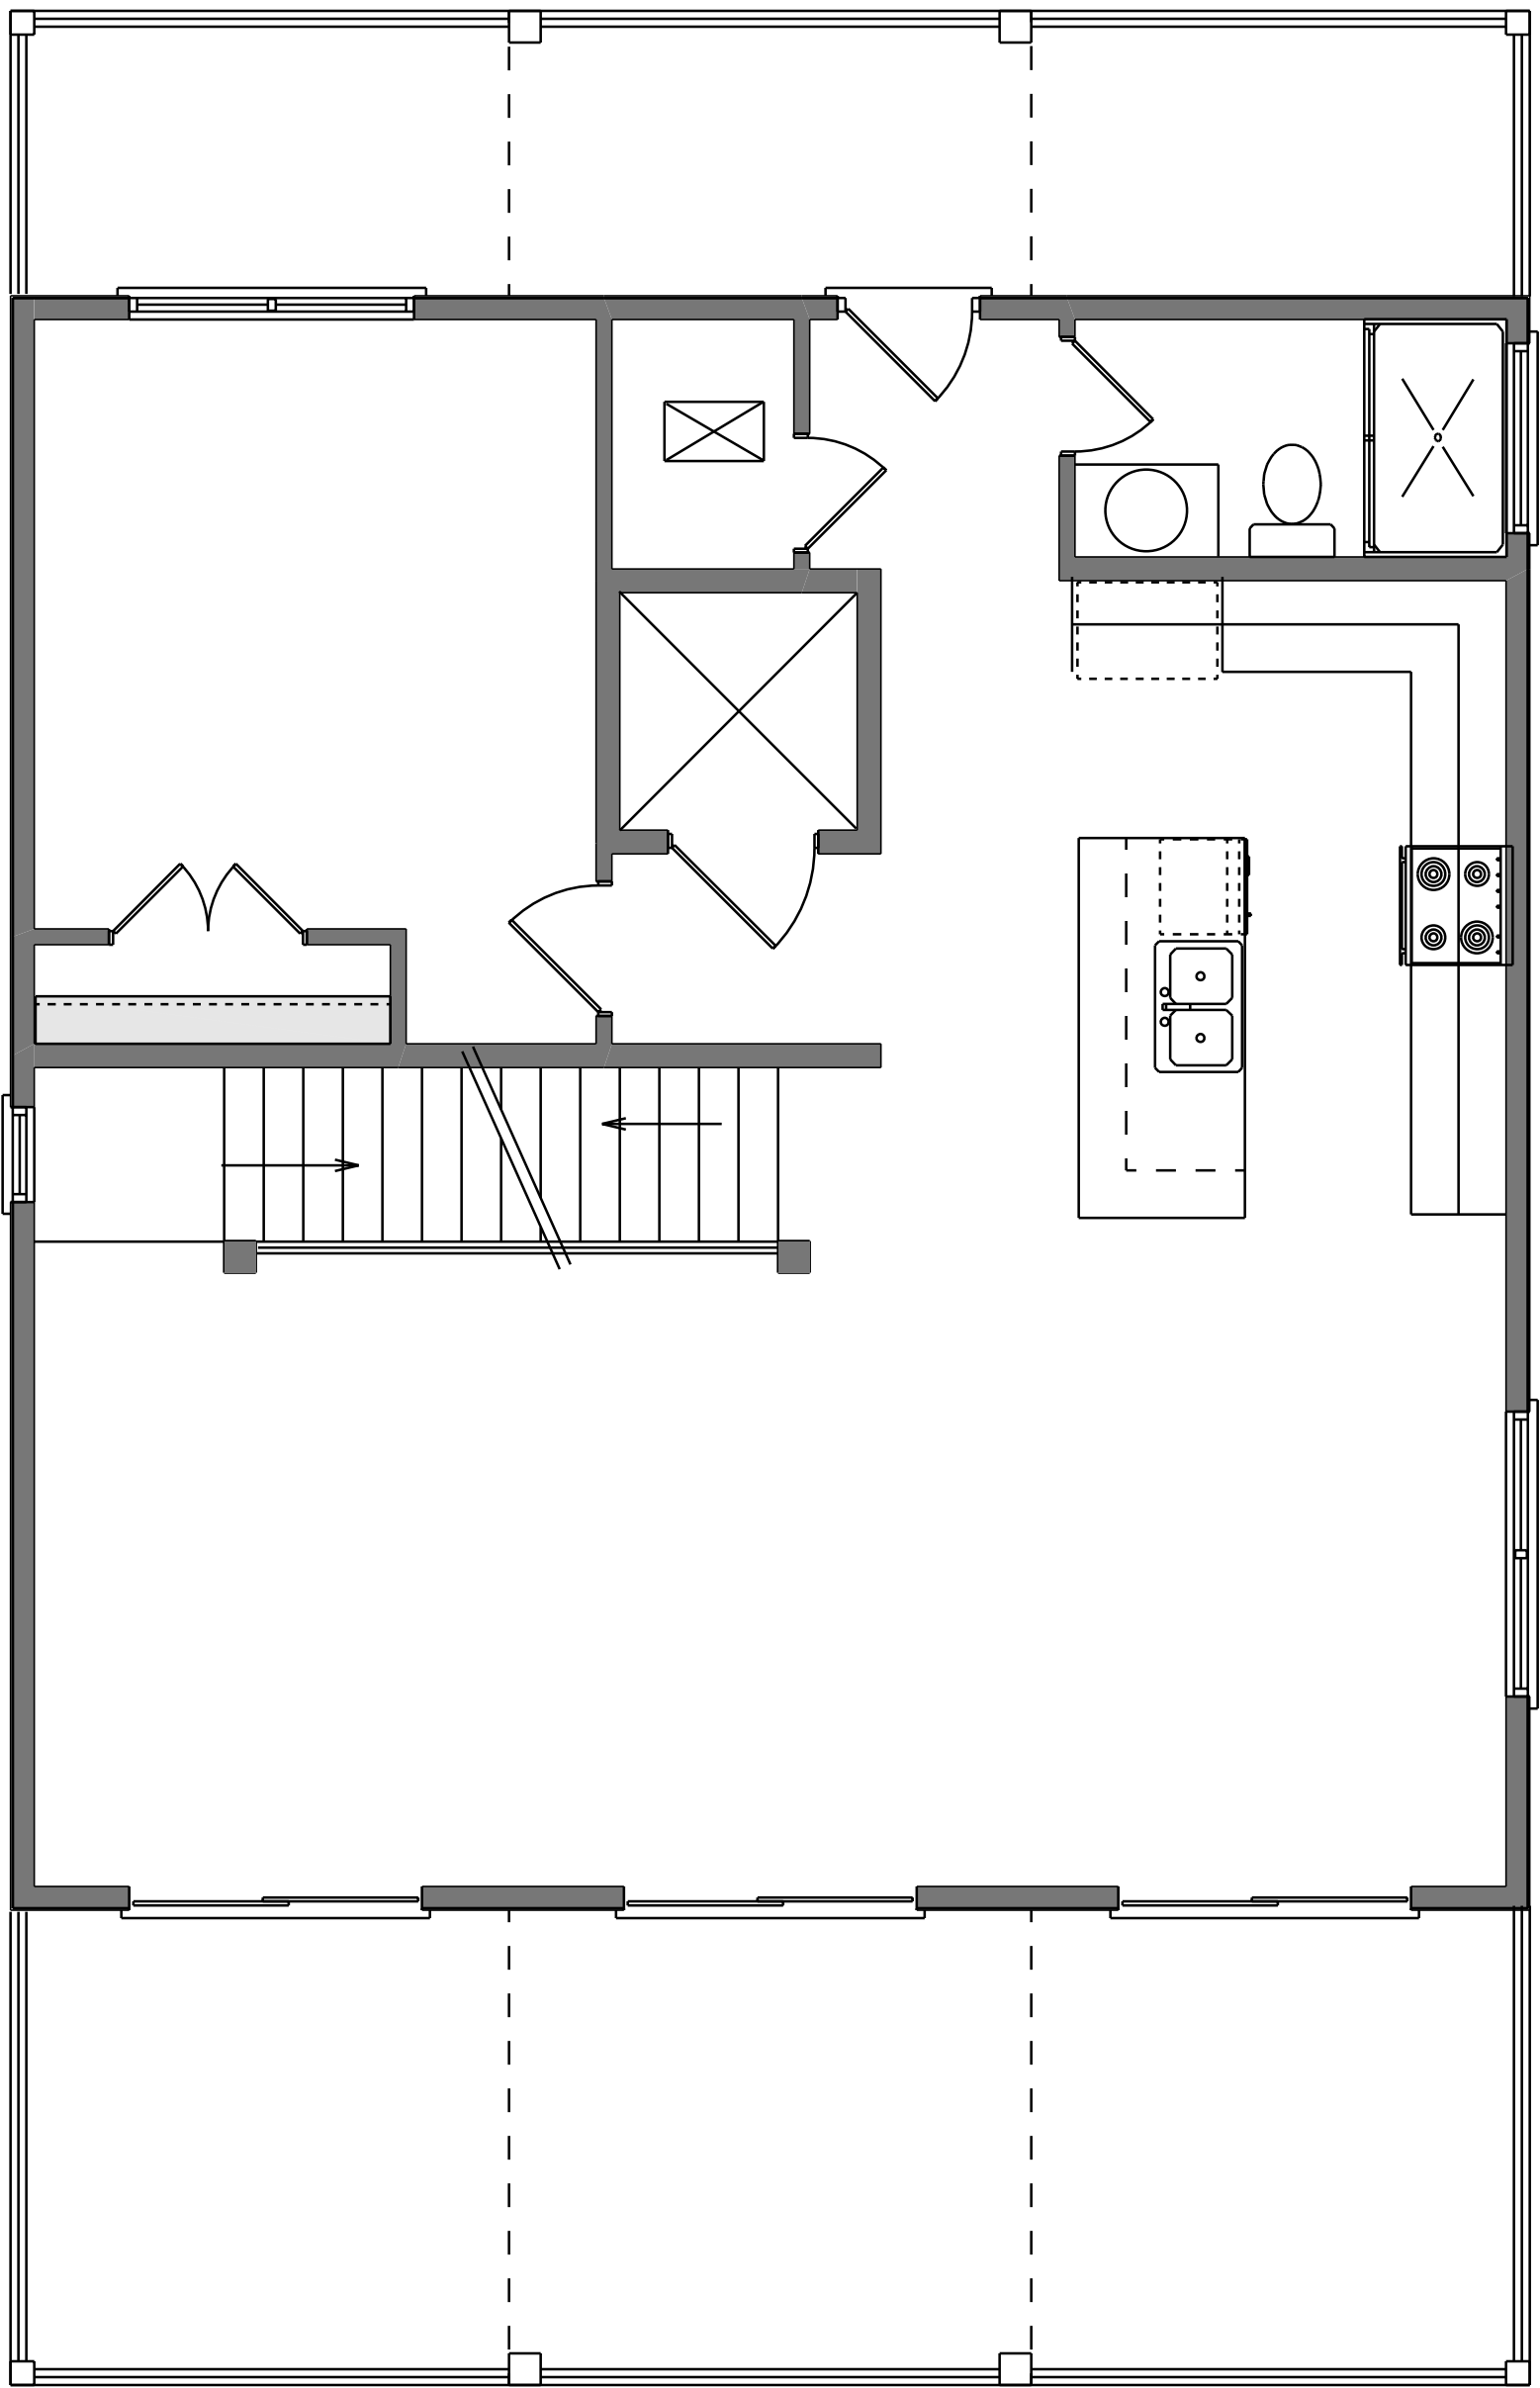

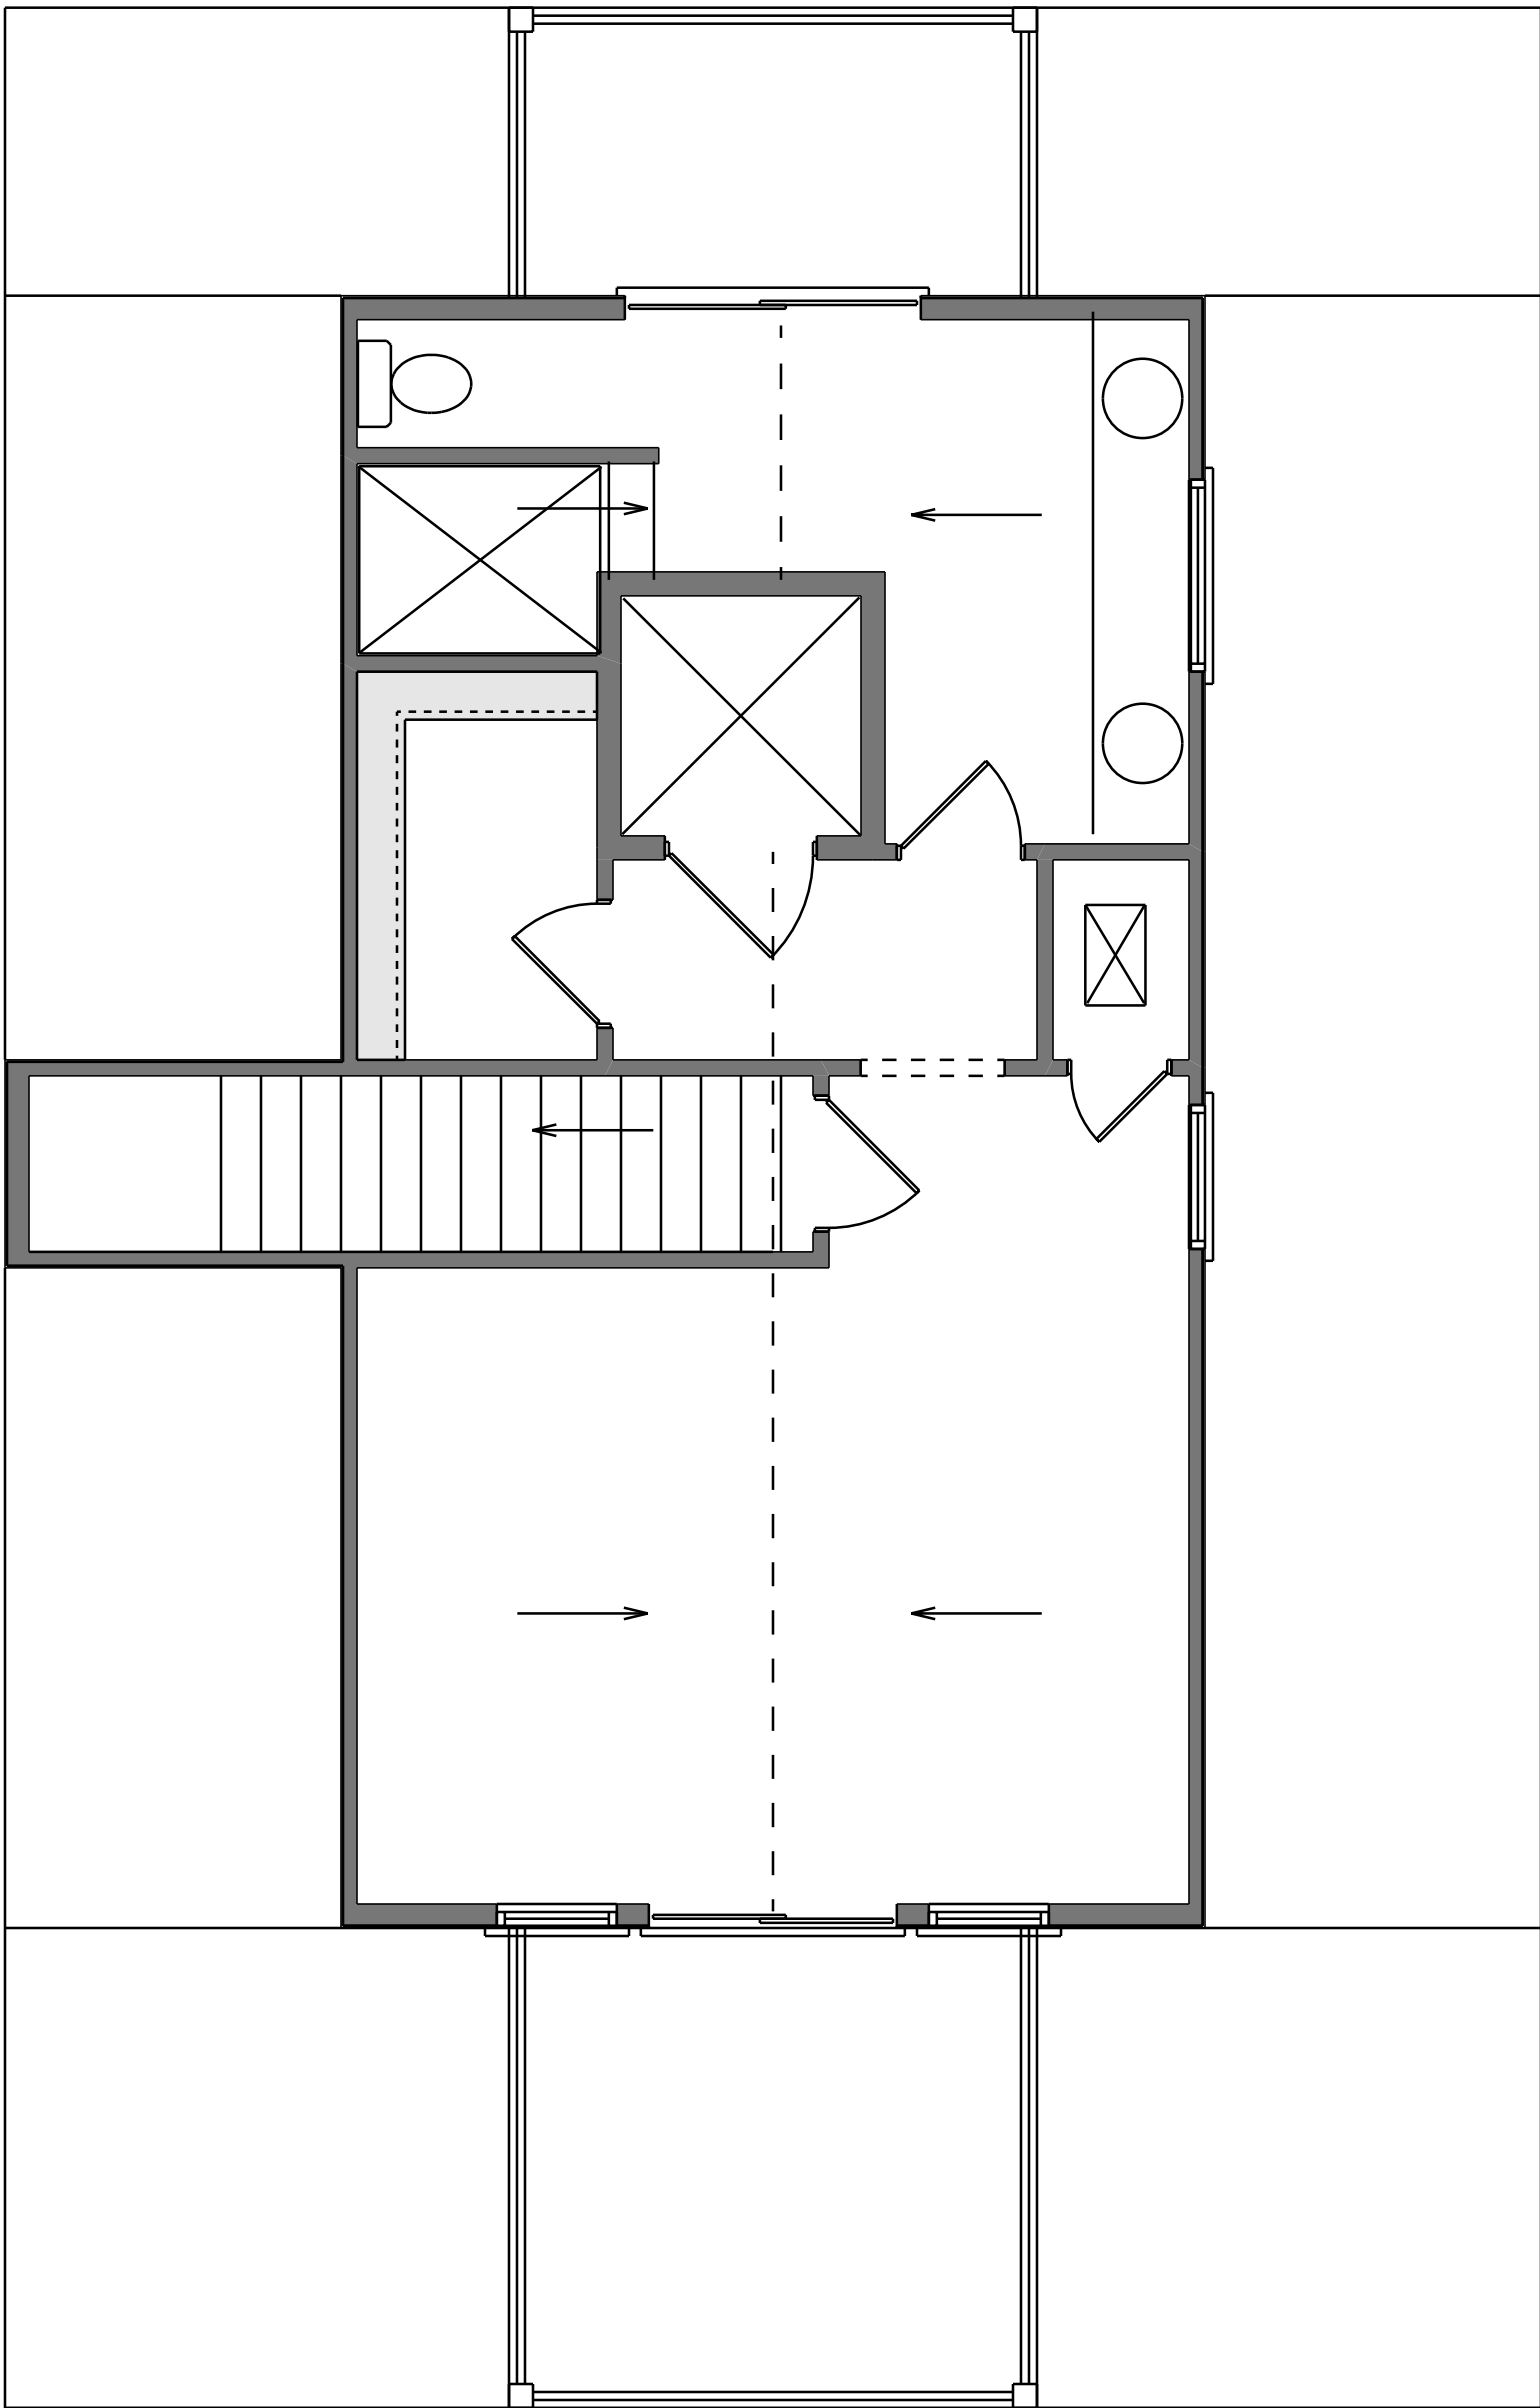

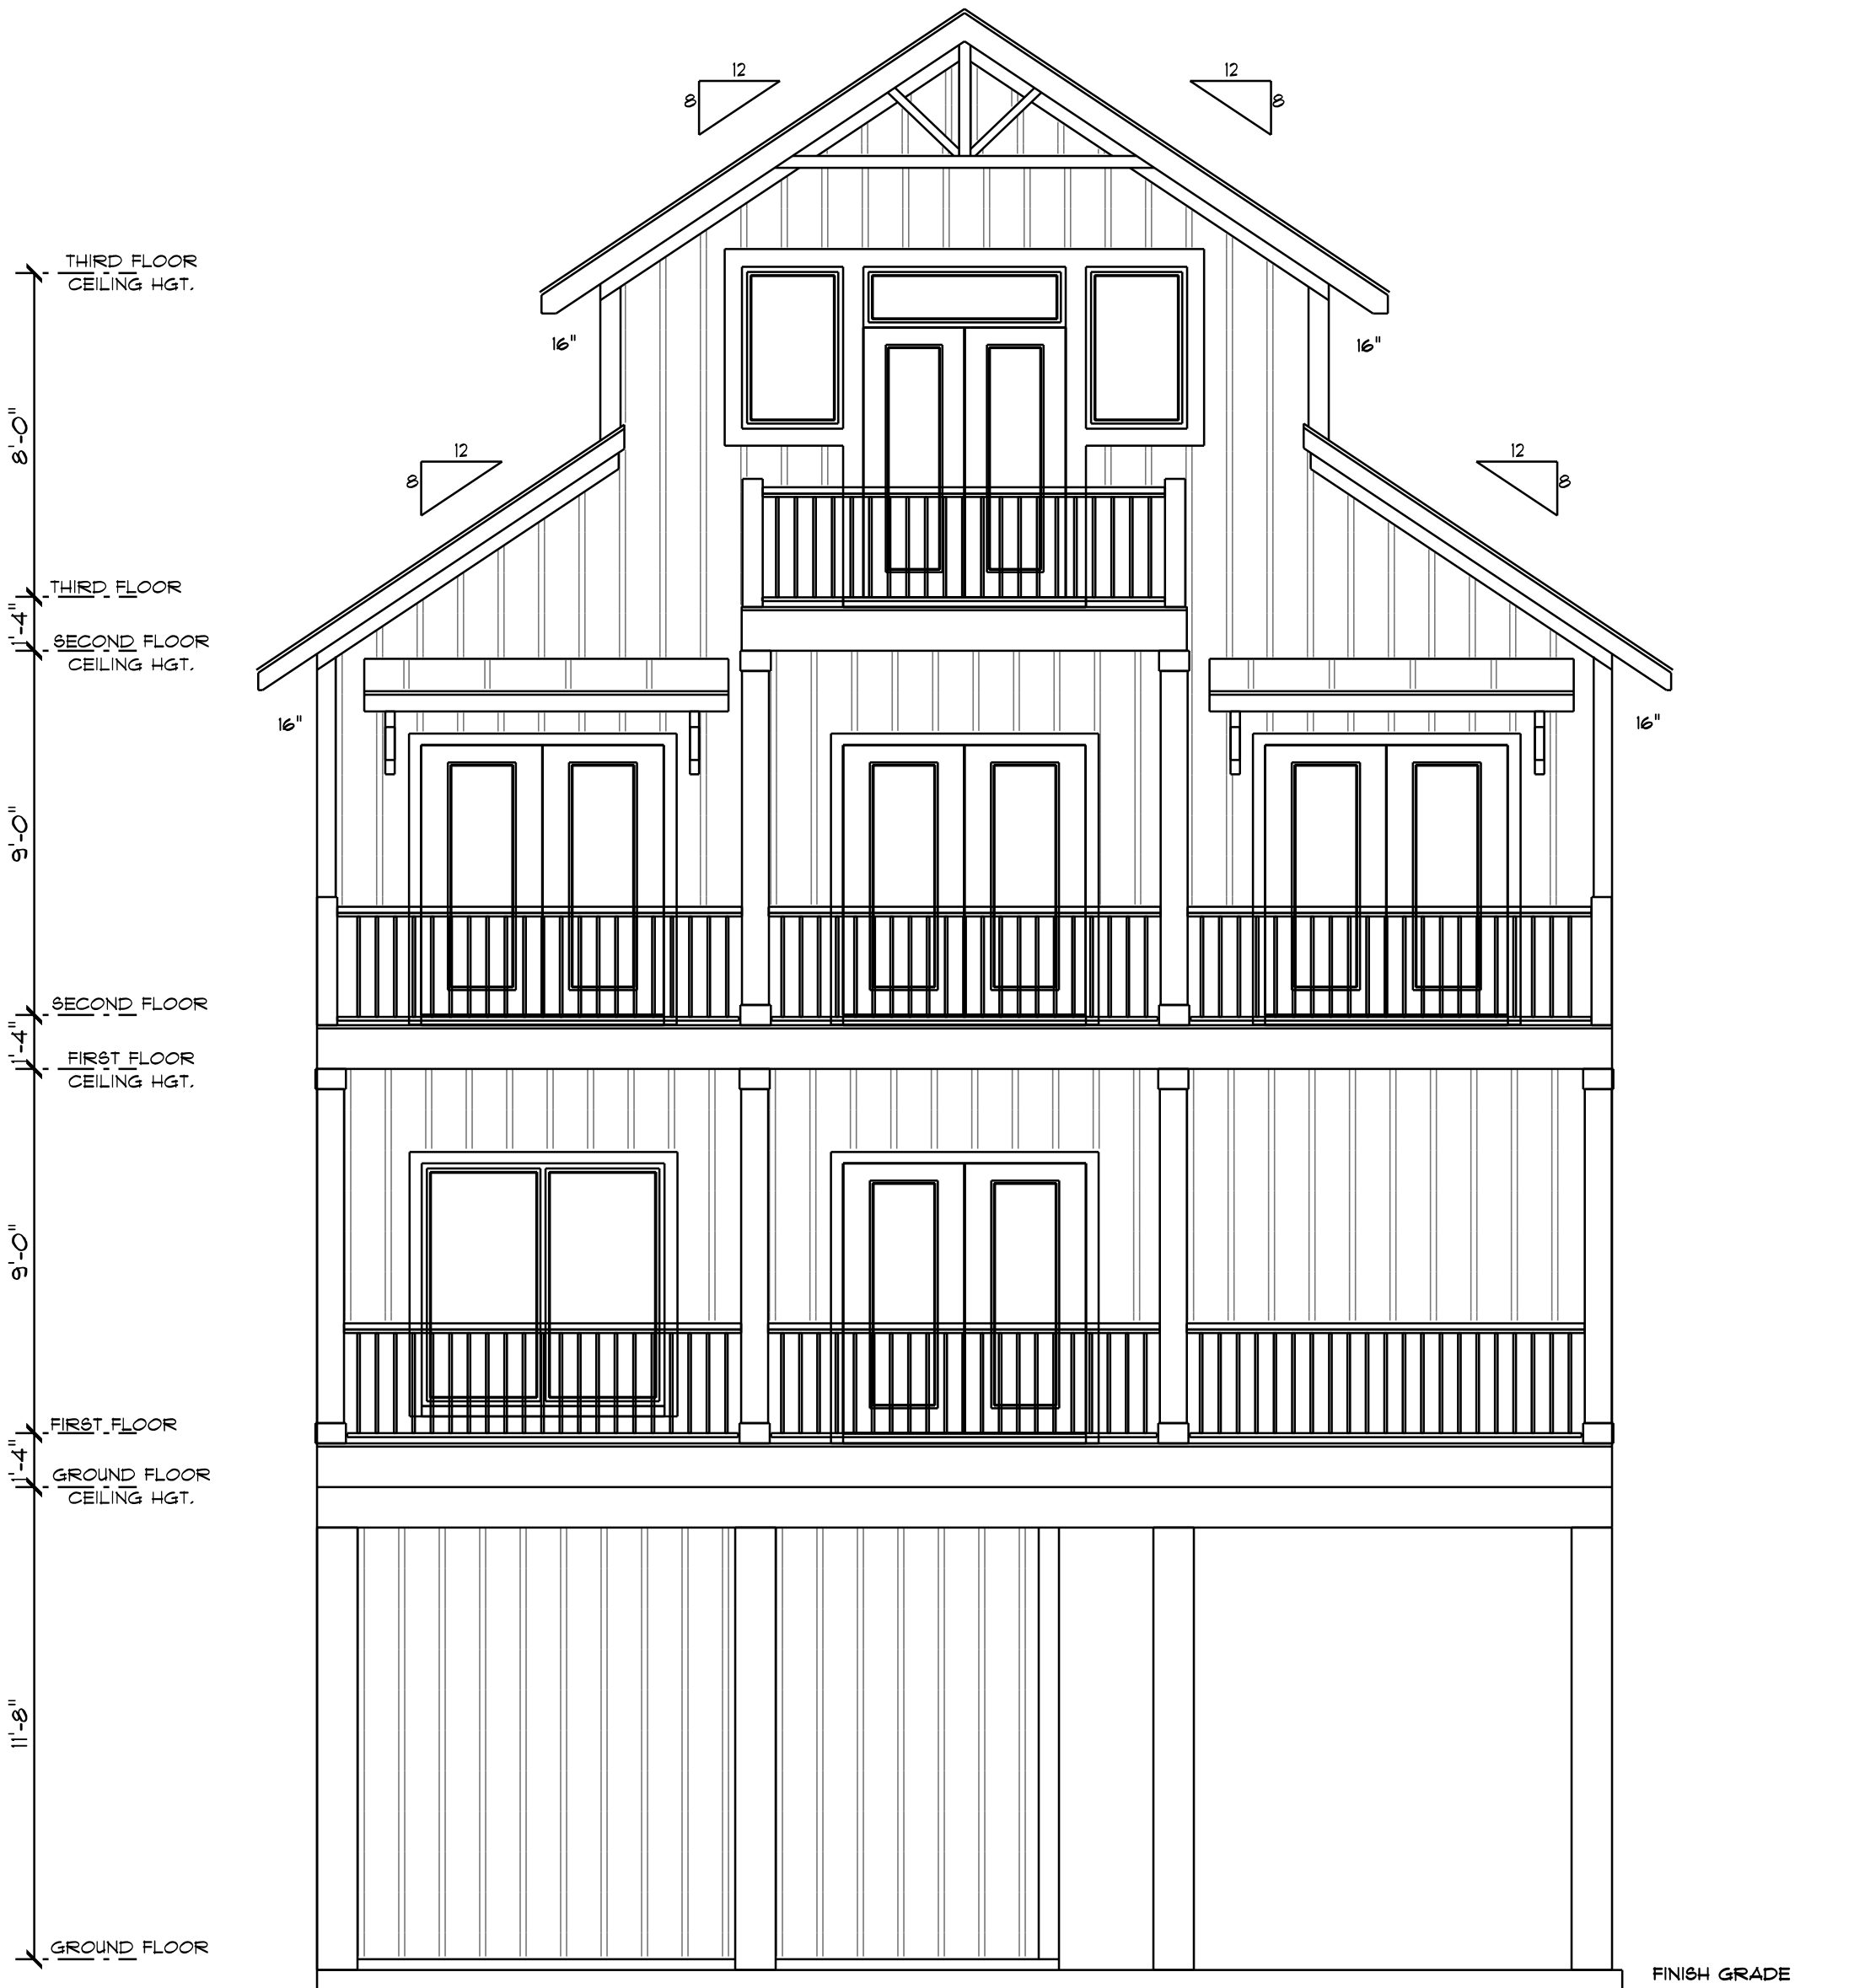

**FRONT ELEVATION**

SCALE: 1/4" = 1'-0"